


PROPOSED ARCHITECTURAL SITE PLAN 1

1" = 30'

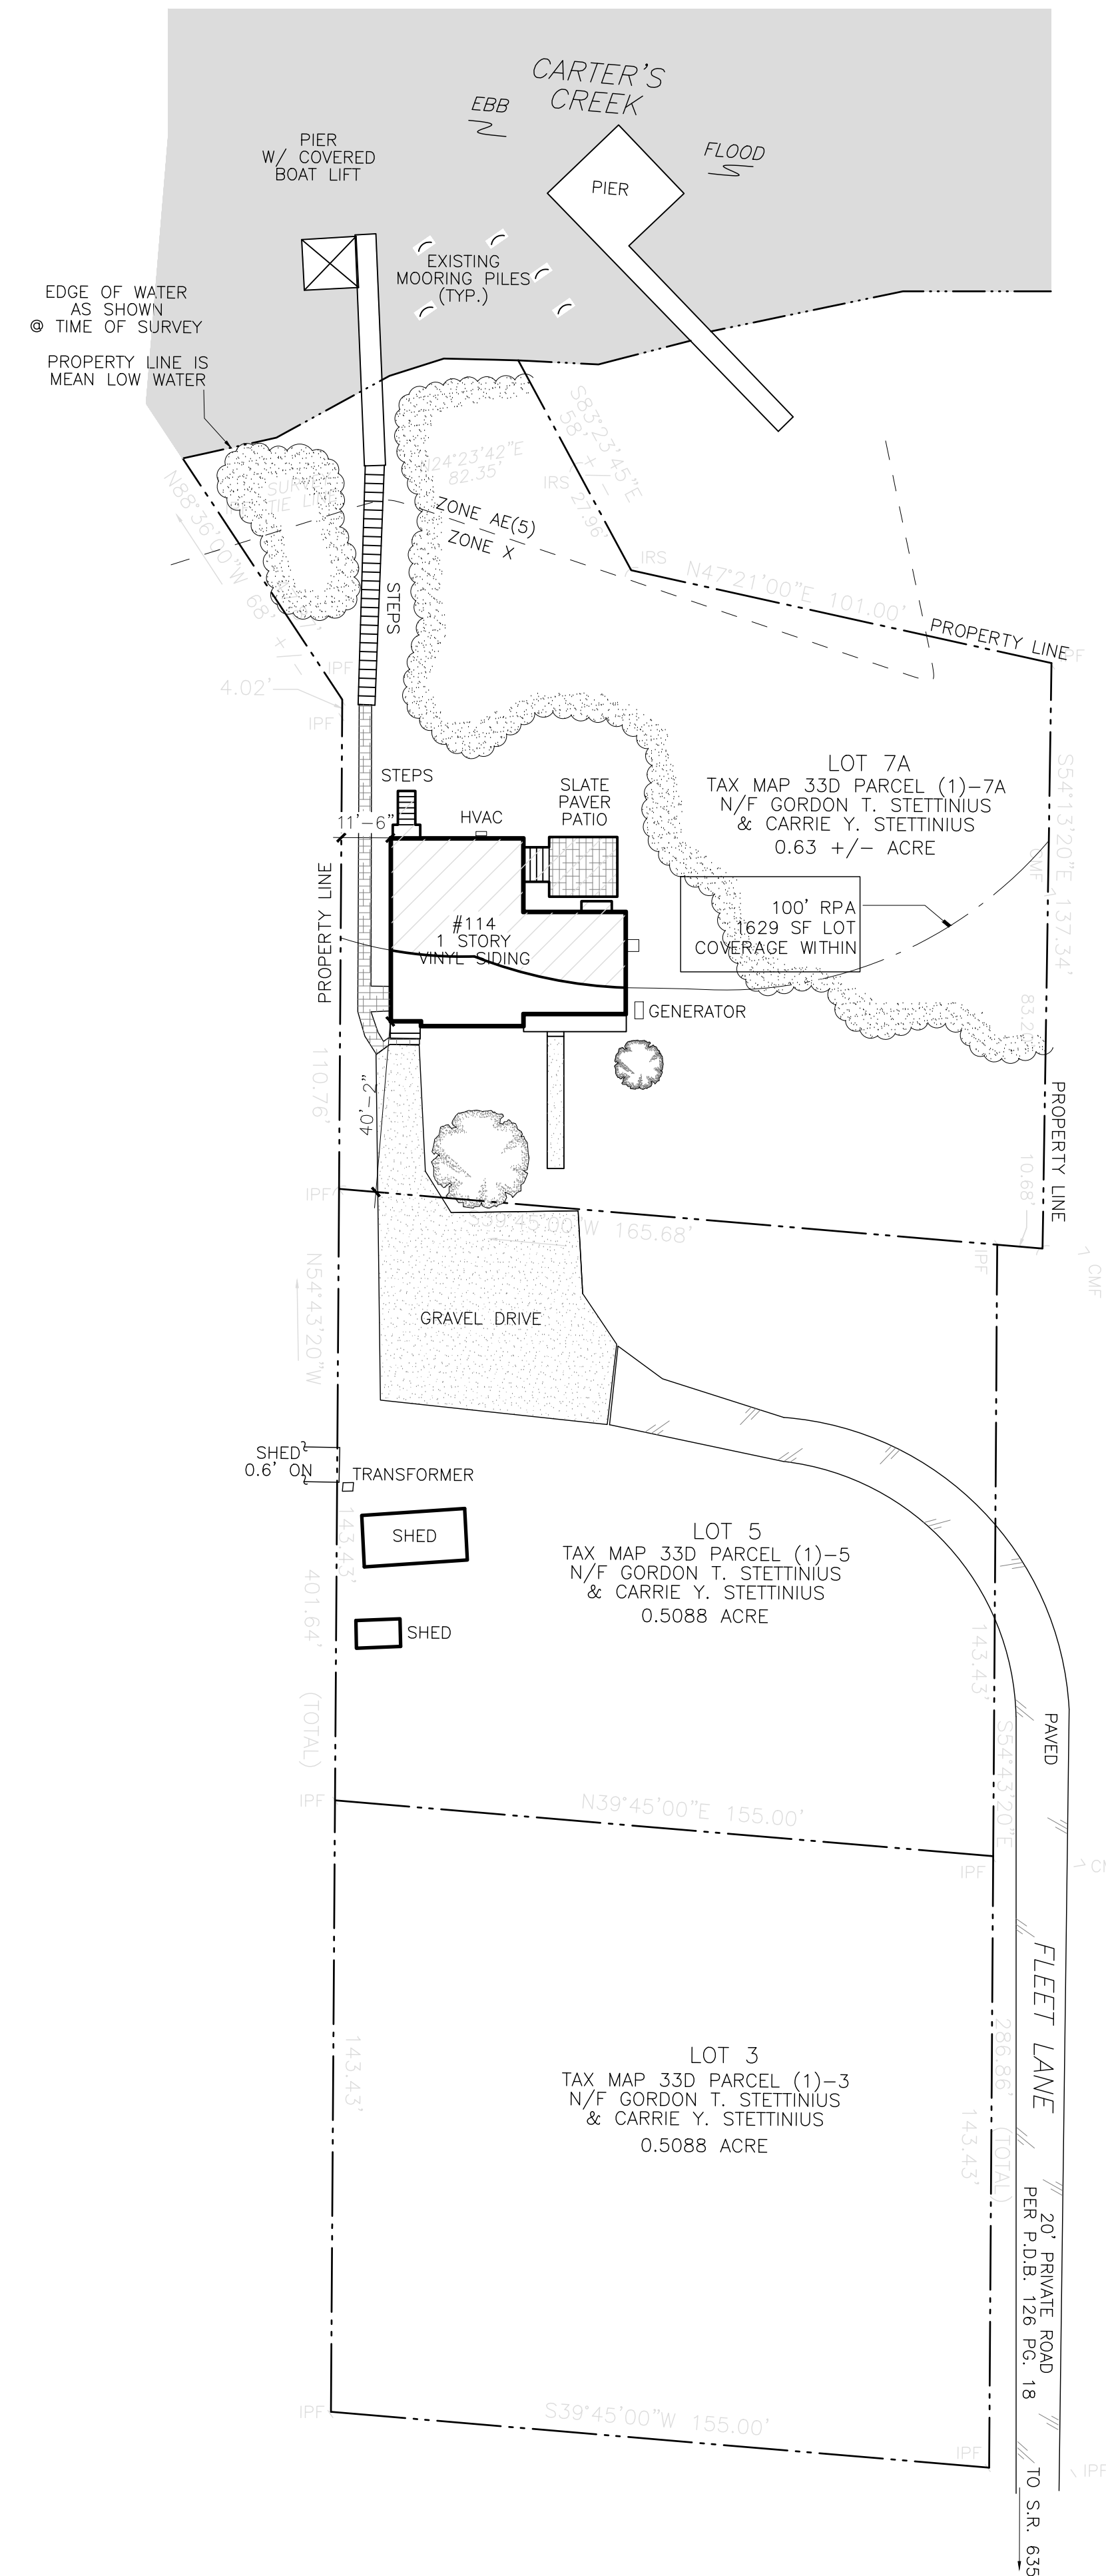


EXISTING ARCHITECTURAL SITE PLAN X1

1" = 30'



804.212.9907
RICHMOND, VA

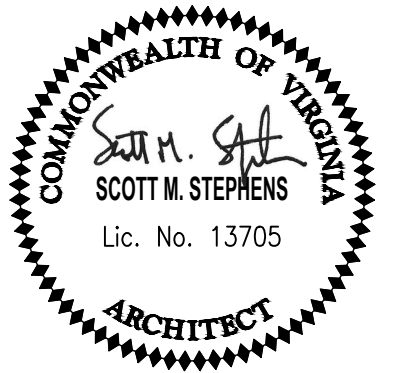

PROJECT TITLE

THE STETTINIUS RESIDENCE
STEAMBOAT ROAD
IRVINGTON, VIRGINIA 22480
LANCASTER COUNTY

CONSULTANTS

SCHEMATICS

NO.	DATE	DESCRIPTION
△		
△		
△		
△		

DATE
AUGUST 29, 2024


PROJECT NO.
22.39

SHEET TITLE
ARCHITECTURAL
SITE PLAN

SHEET NO.

A1.1

SCHEMATIC DWG: NOT FOR CONSTRUCTION

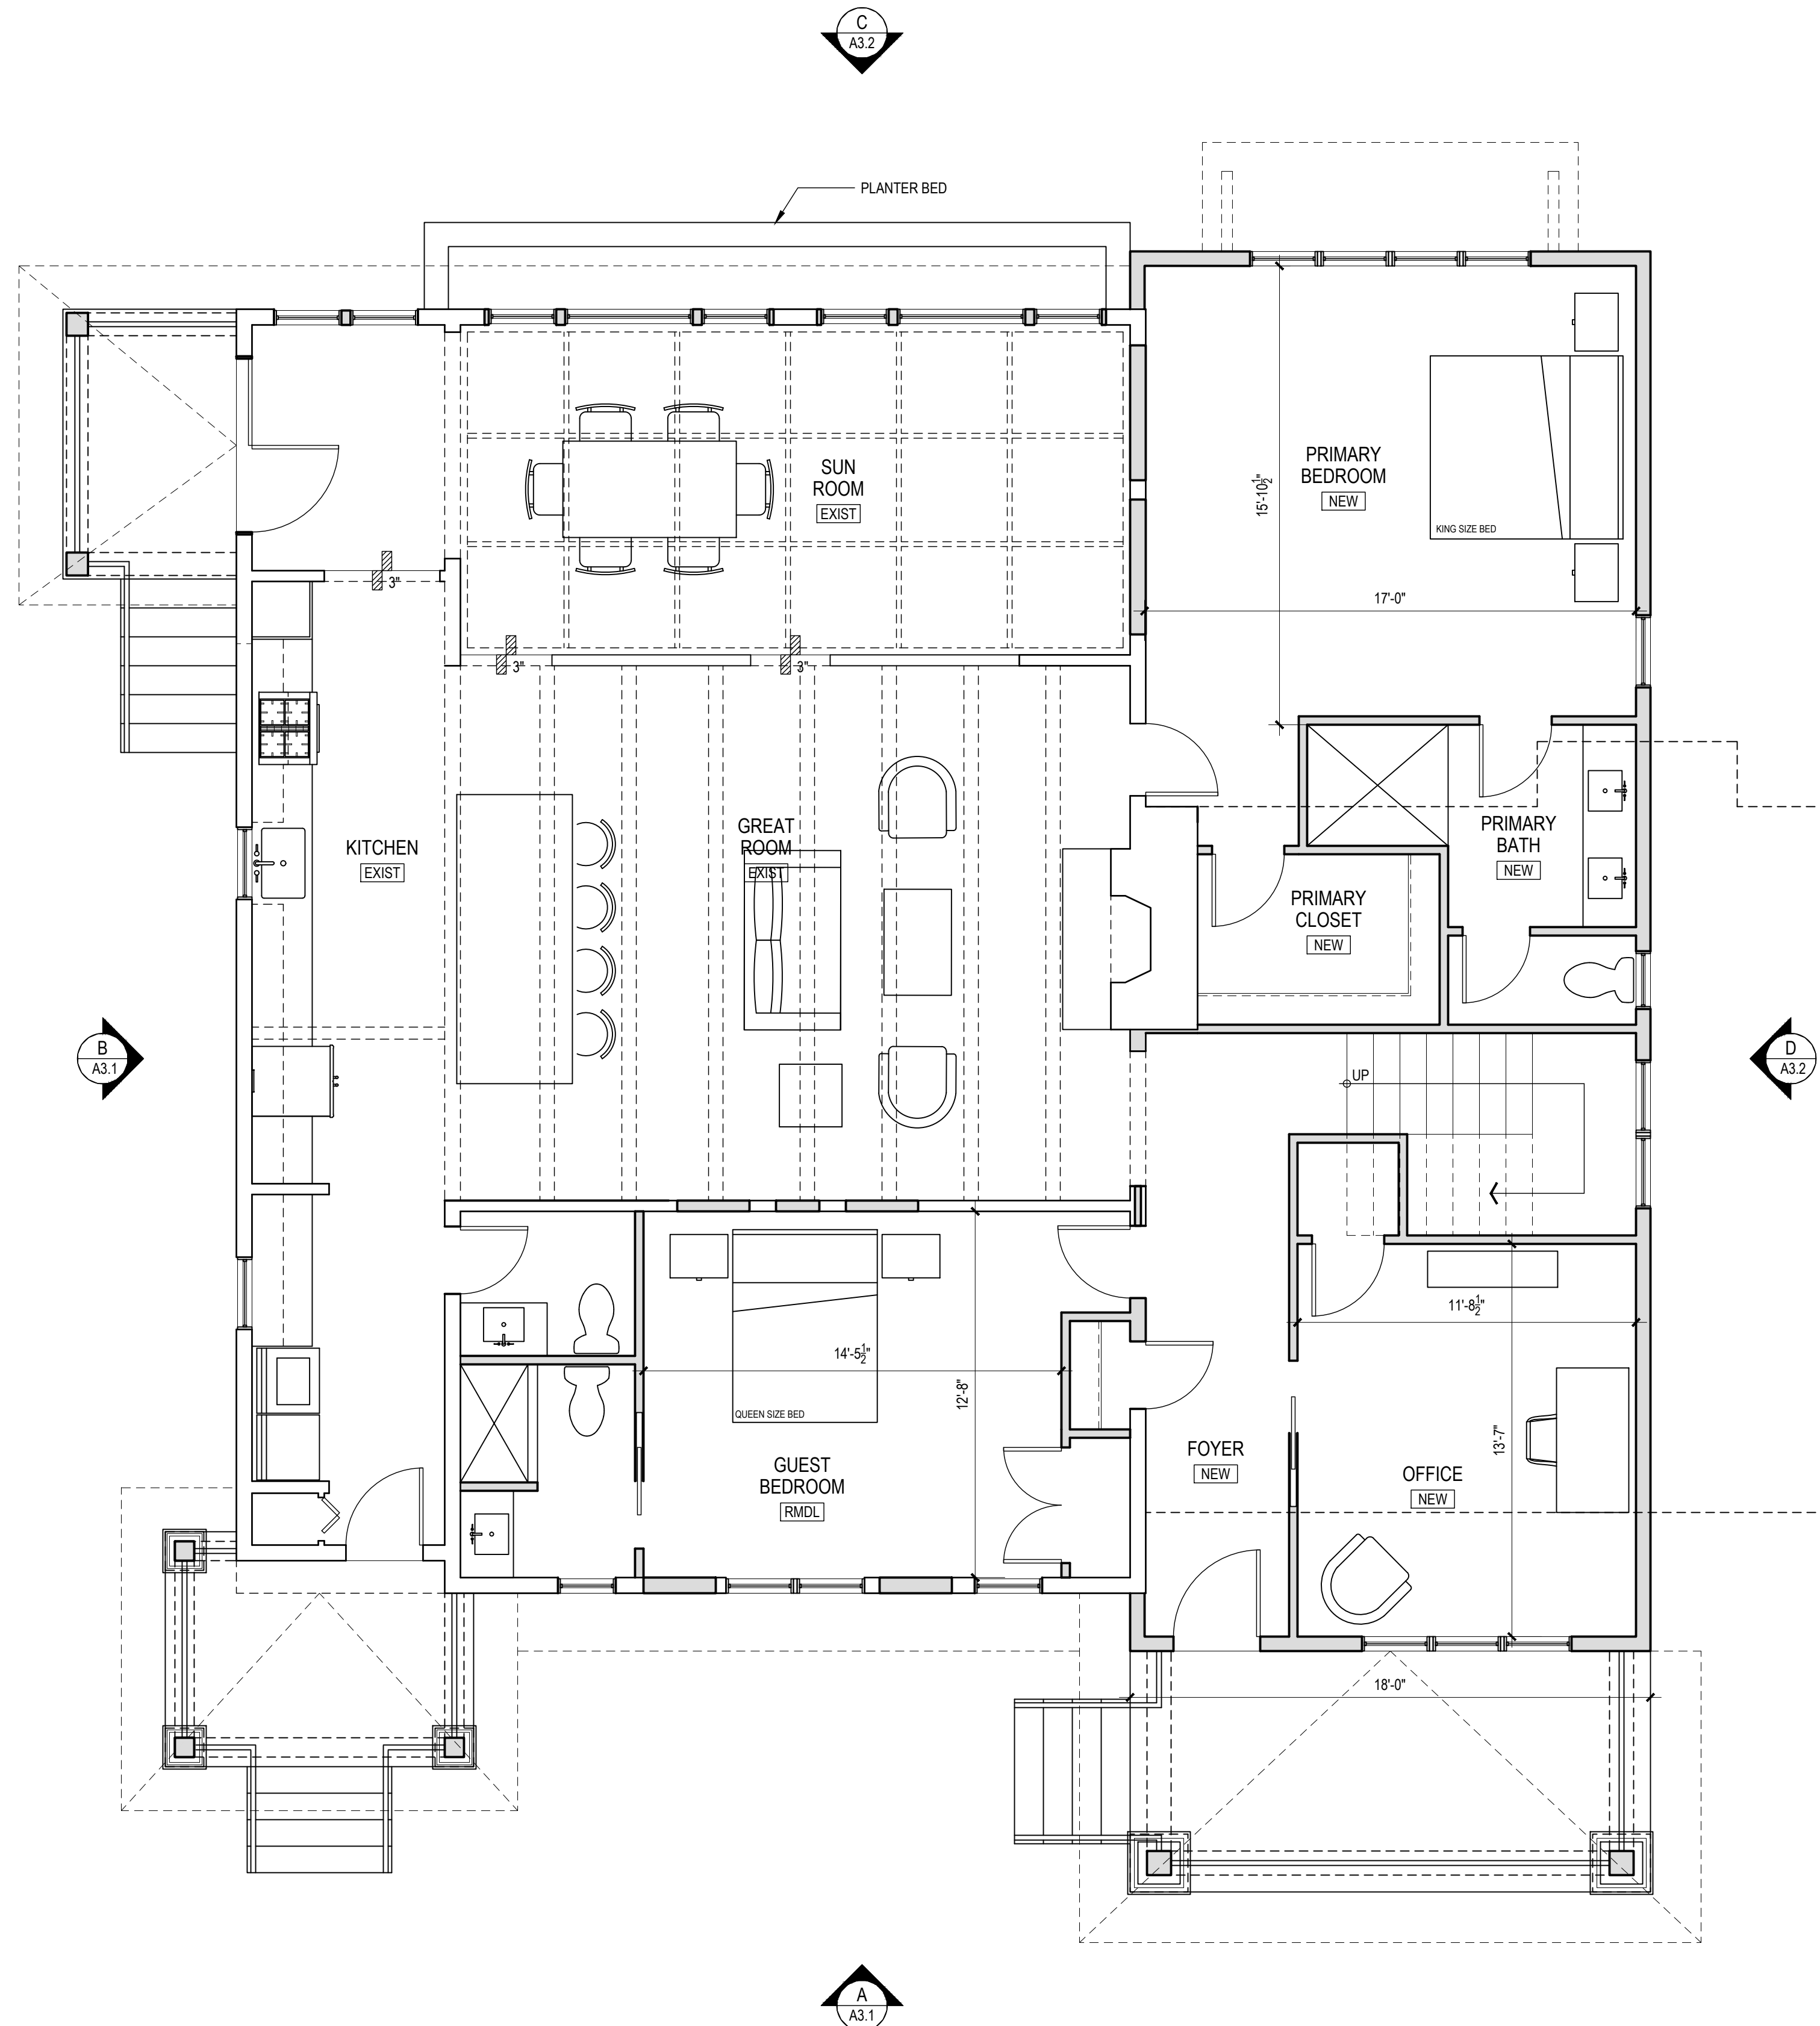


0 2 4 8
1/4" = 1'-0"



FIRST FLOOR PLAN 1
1/4" = 1'-0"

SMS
ARCHITECTS

804.212.9907
RICHMOND, VA

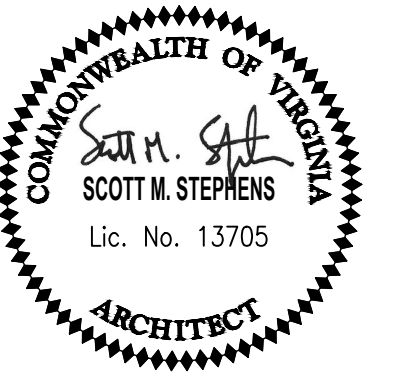

PROJECT TITLE

THE STETTINIUS RESIDENCE
STEAMBOAT ROAD
IRVINGTON, VIRGINIA 22480
LANCASTER COUNTY

CONSULTANTS

SCHEMATICS

NO.	DATE	DESCRIPTION
△		
△		
△		
△		

DATE
AUGUST 29, 2024


PROJECT NO.
22.39

SHEET TITLE
FIRST FLOOR PLAN

SHEET NO.

A2.1

SCHEMATIC DWG: NOT FOR CONSTRUCTION

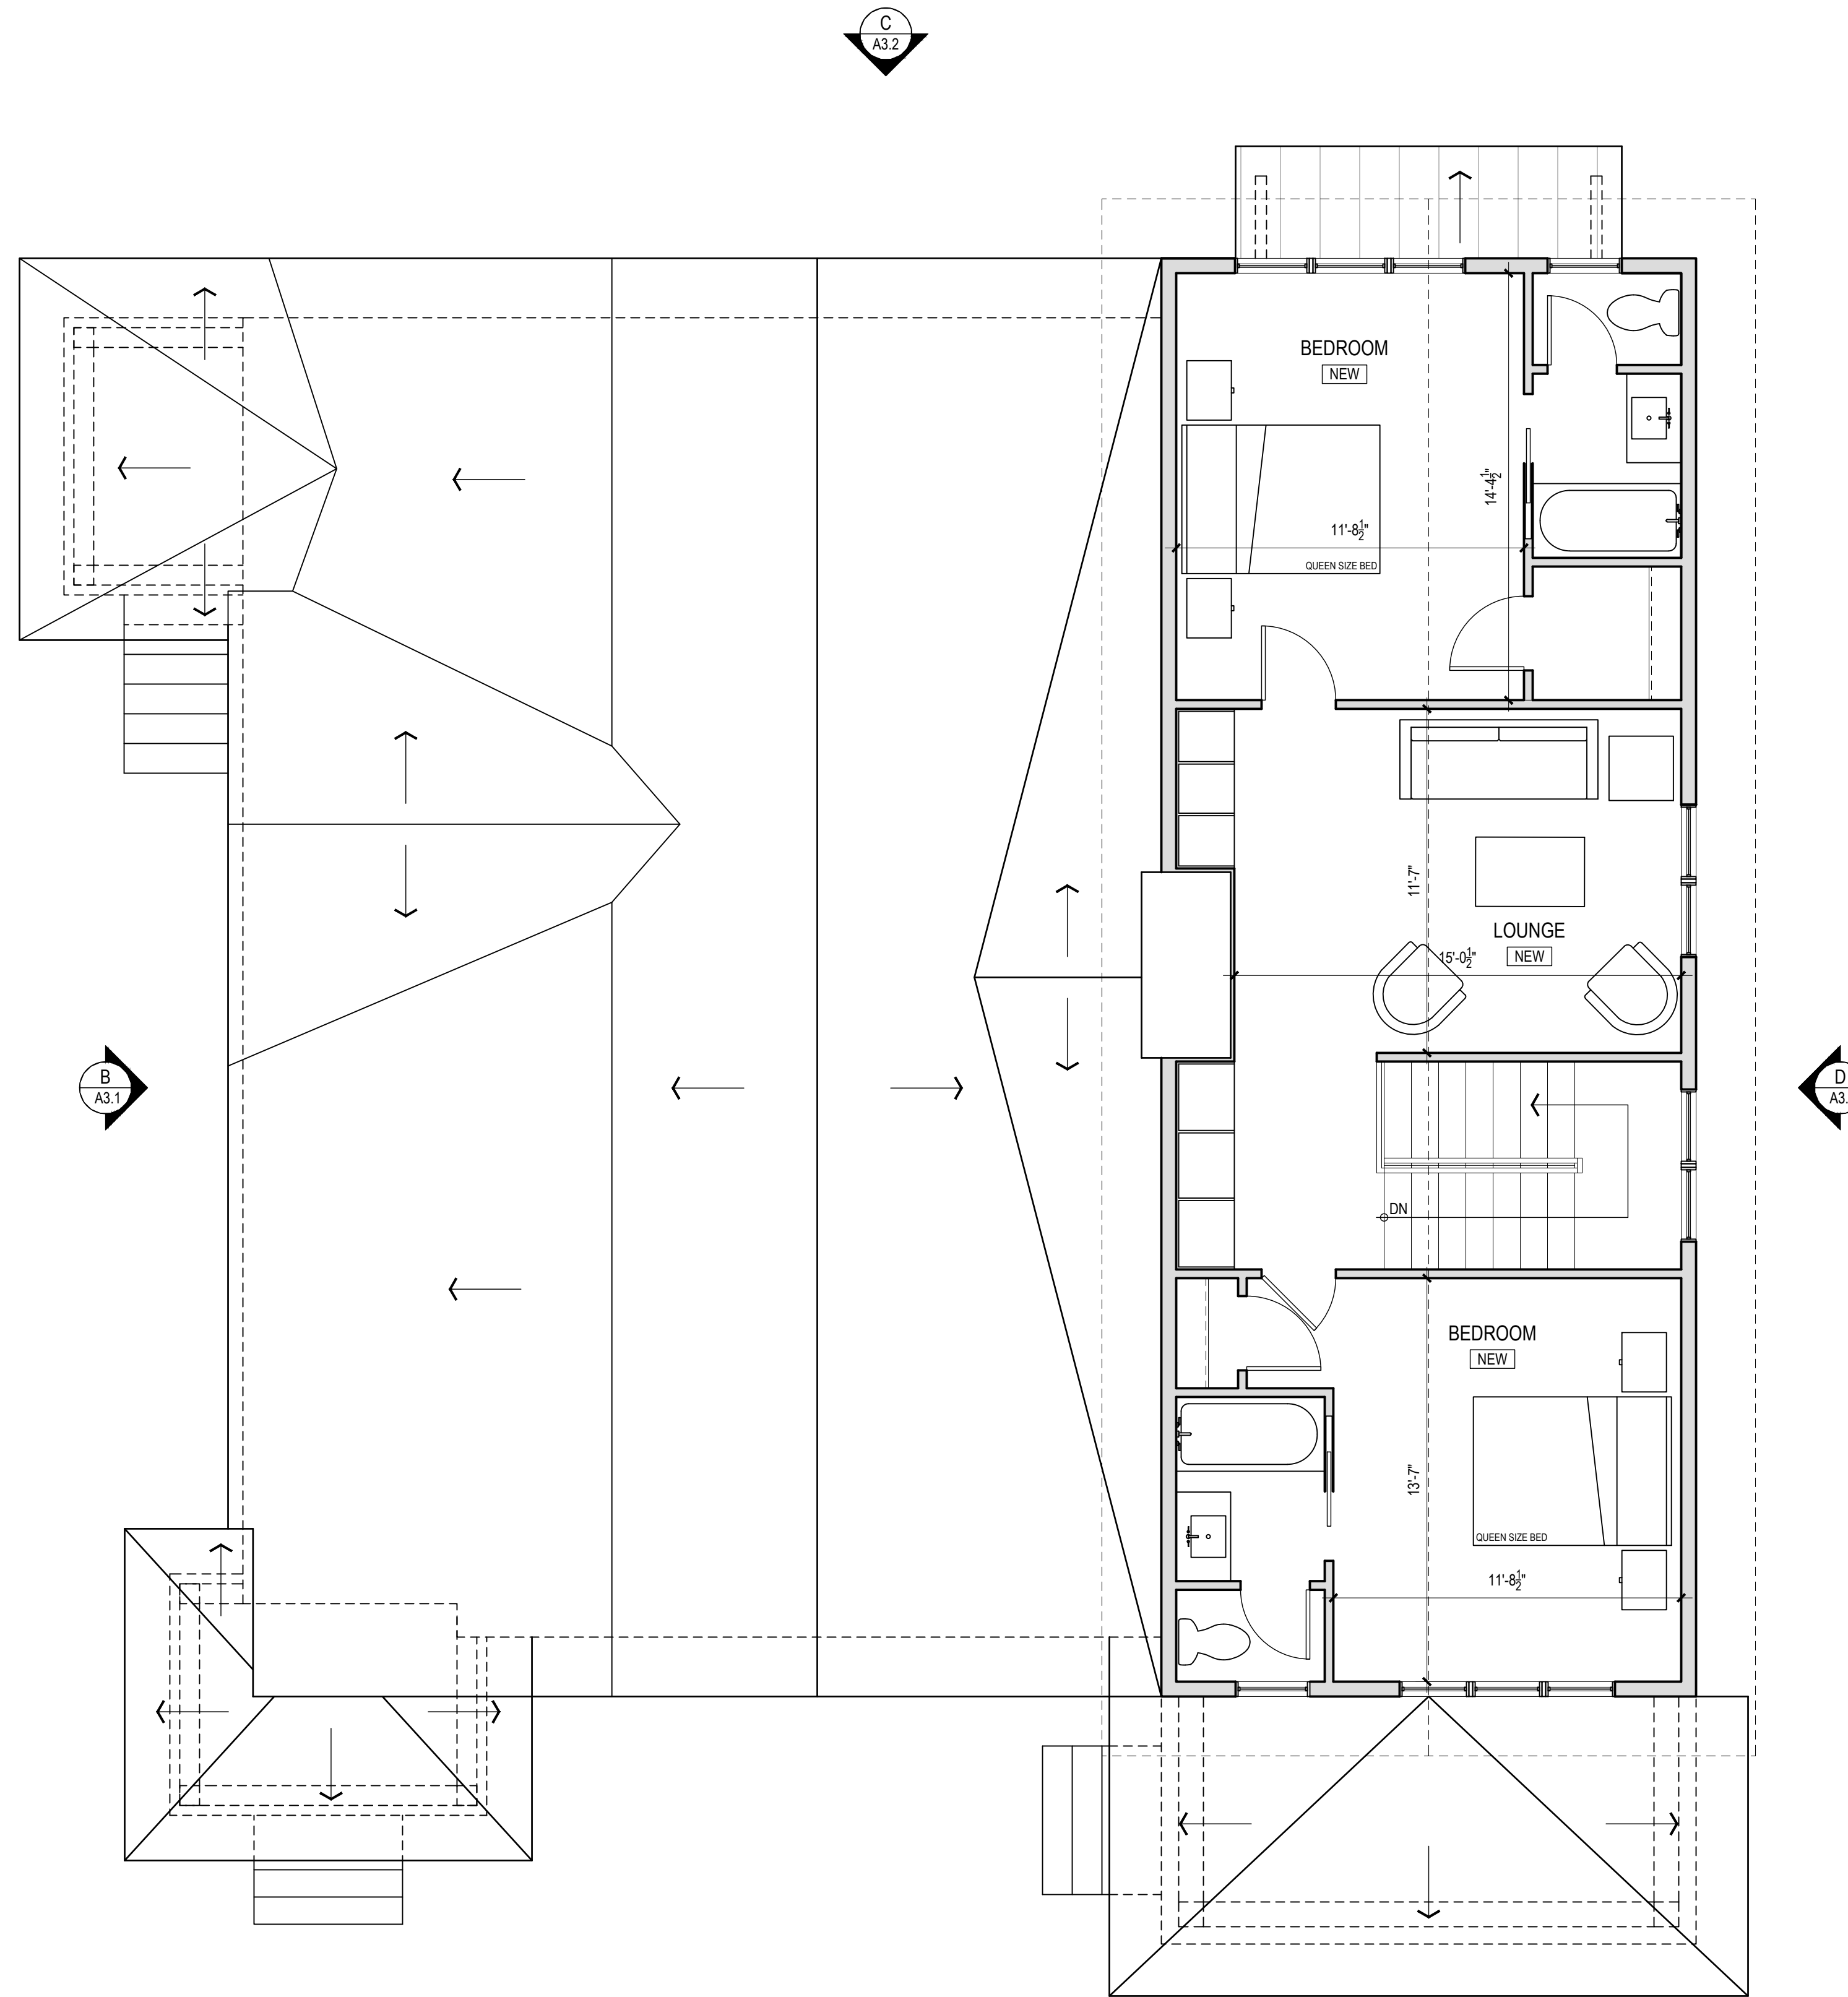

0 2 4 8
1/4" = 1'-0"



A
A3.1

C
A3.2


B
A3.1

D
A3.2

SECOND FLOOR PLAN 2
1/4" = 1'-0"

SMS
ARCHITECTS

804.212.9907
RICHMOND, VA

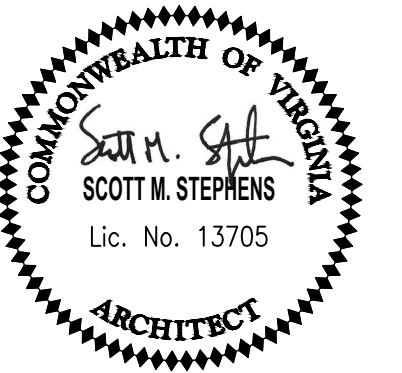

PROJECT TITLE

THE STETTINIUS RESIDENCE
STEAMBOAT ROAD
IRVINGTON, VIRGINIA 22480
LANCASTER COUNTY

CONSULTANTS

SCHEMATICS

REVISIONS

NO.	DATE	DESCRIPTION
△		
△		
△		
△		

DATE

AUGUST 29, 2024

PROJECT NO.

22.39



SHEET TITLE

SECOND FLOOR PLAN


SHEET NO.

A2.2


SCHEMATIC DWG: NOT FOR CONSTRUCTION

 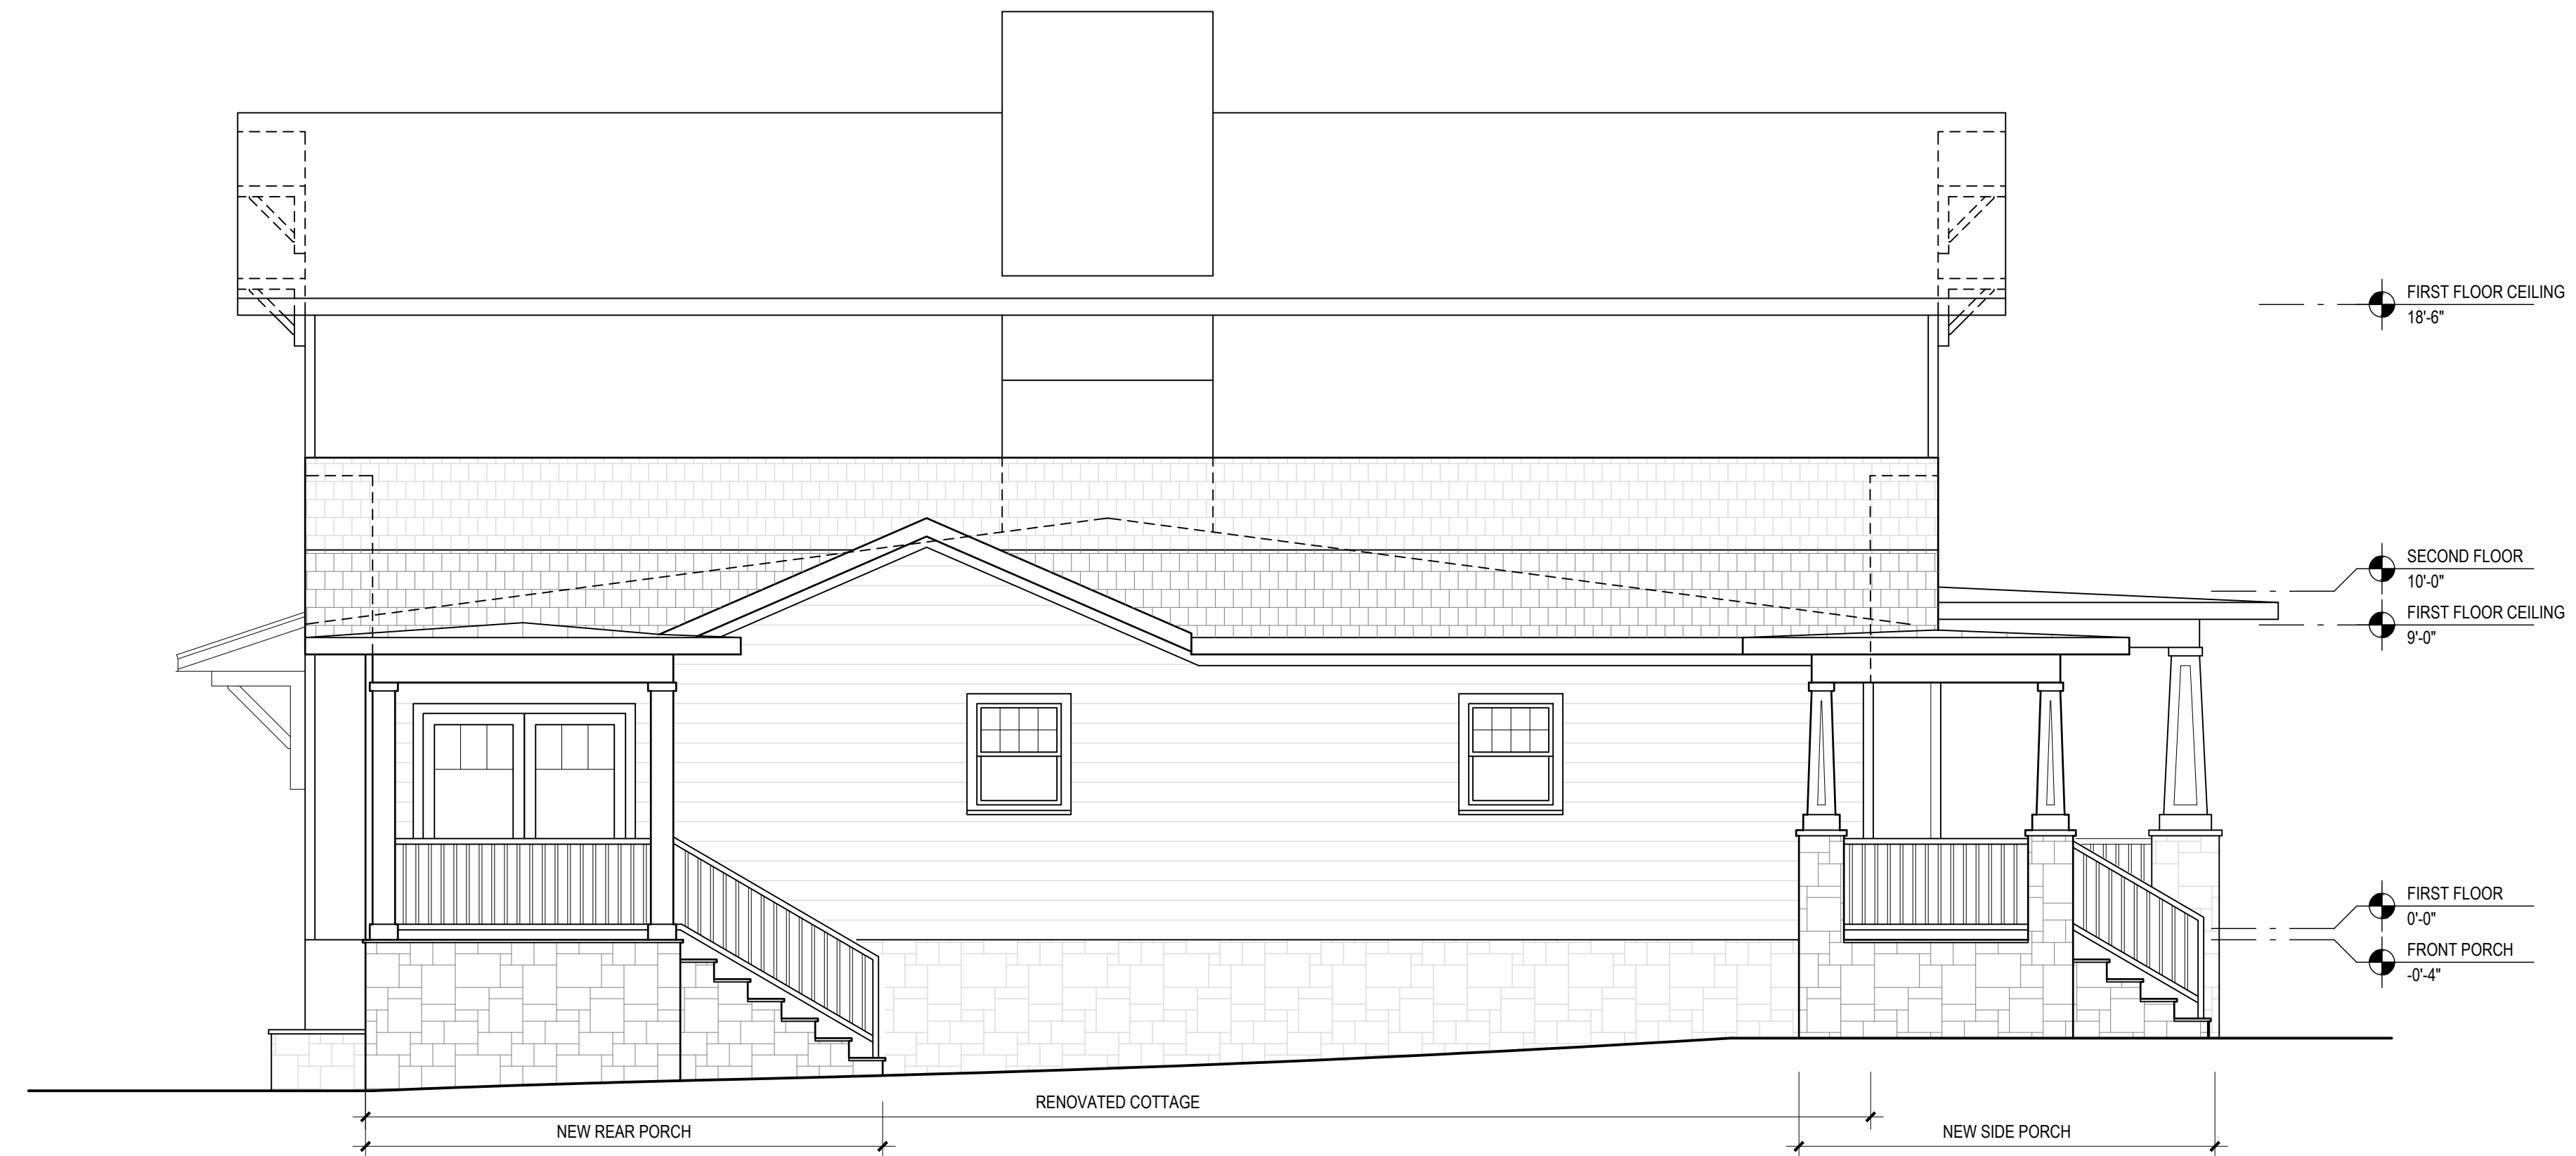

SIDE ELEVATION B
1/4" = 1'-0"

 

FRONT ELEVATION A
1/4" = 1'-0"

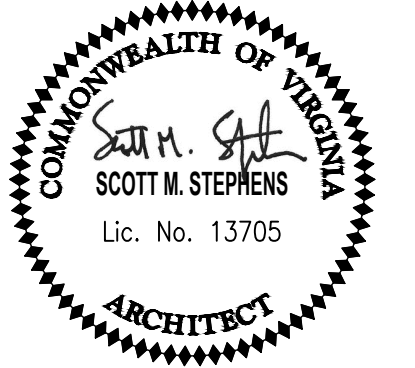

PROJECT TITLE
THE STETTINIUS RESIDENCE
STEAMBOAT ROAD
IRVINGTON, VIRGINIA 22480
LANCASTER COUNTY

CONSULTANTS

SCHEMATICS

REVISIONS		
NO.	DATE	DESCRIPTION
△		
△		
△		
△		

DATE
AUGUST 29, 2024

PROJECT NO.
22.39

SHEET TITLE
ELEVATIONS


SHEET NO.
A3.1

SCHEMATIC DWG: NOT FOR CONSTRUCTION



SMS
ARCHITECTS

804.212.9907
RICHMOND, VA

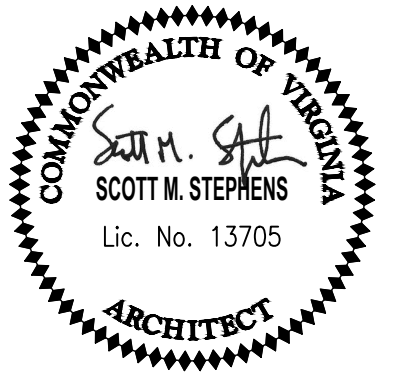

PROJECT TITLE

THE STETTINIUS RESIDENCE
STEAMBOAT ROAD
IRVINGTON, VIRGINIA 22480
LANCASTER COUNTY

CONSULTANTS

SCHEMATICS

REVISIONS		
NO.	DATE	DESCRIPTION
△		
△		
△		
△		

DATE
AUGUST 29, 2024


PROJECT NO.
22.39

SHEET TITLE
ELEVATIONS

SHEET NO.

A3.2


SCHEMATIC DWG: NOT FOR CONSTRUCTION

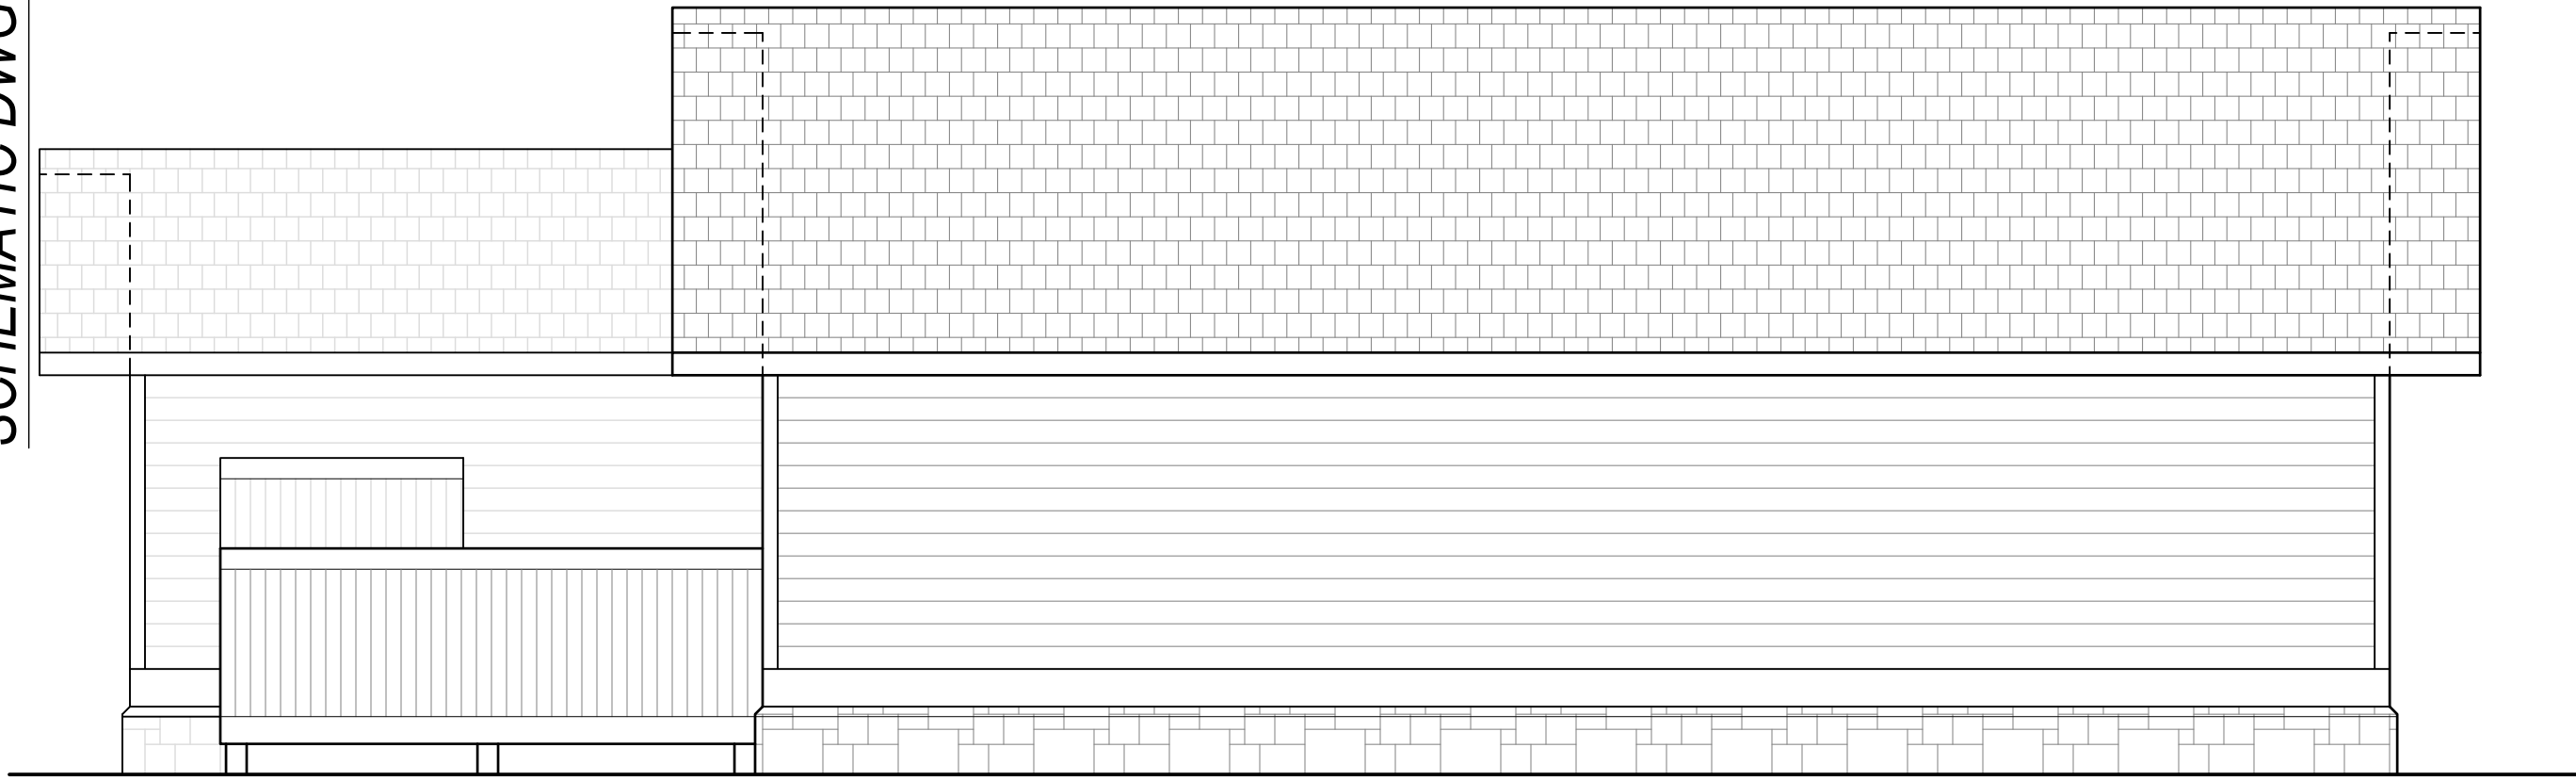

REAR ELEVATION **D**
1/4" = 1'-0"



SIDE ELEVATION **B**
1/4" = 1'-0"

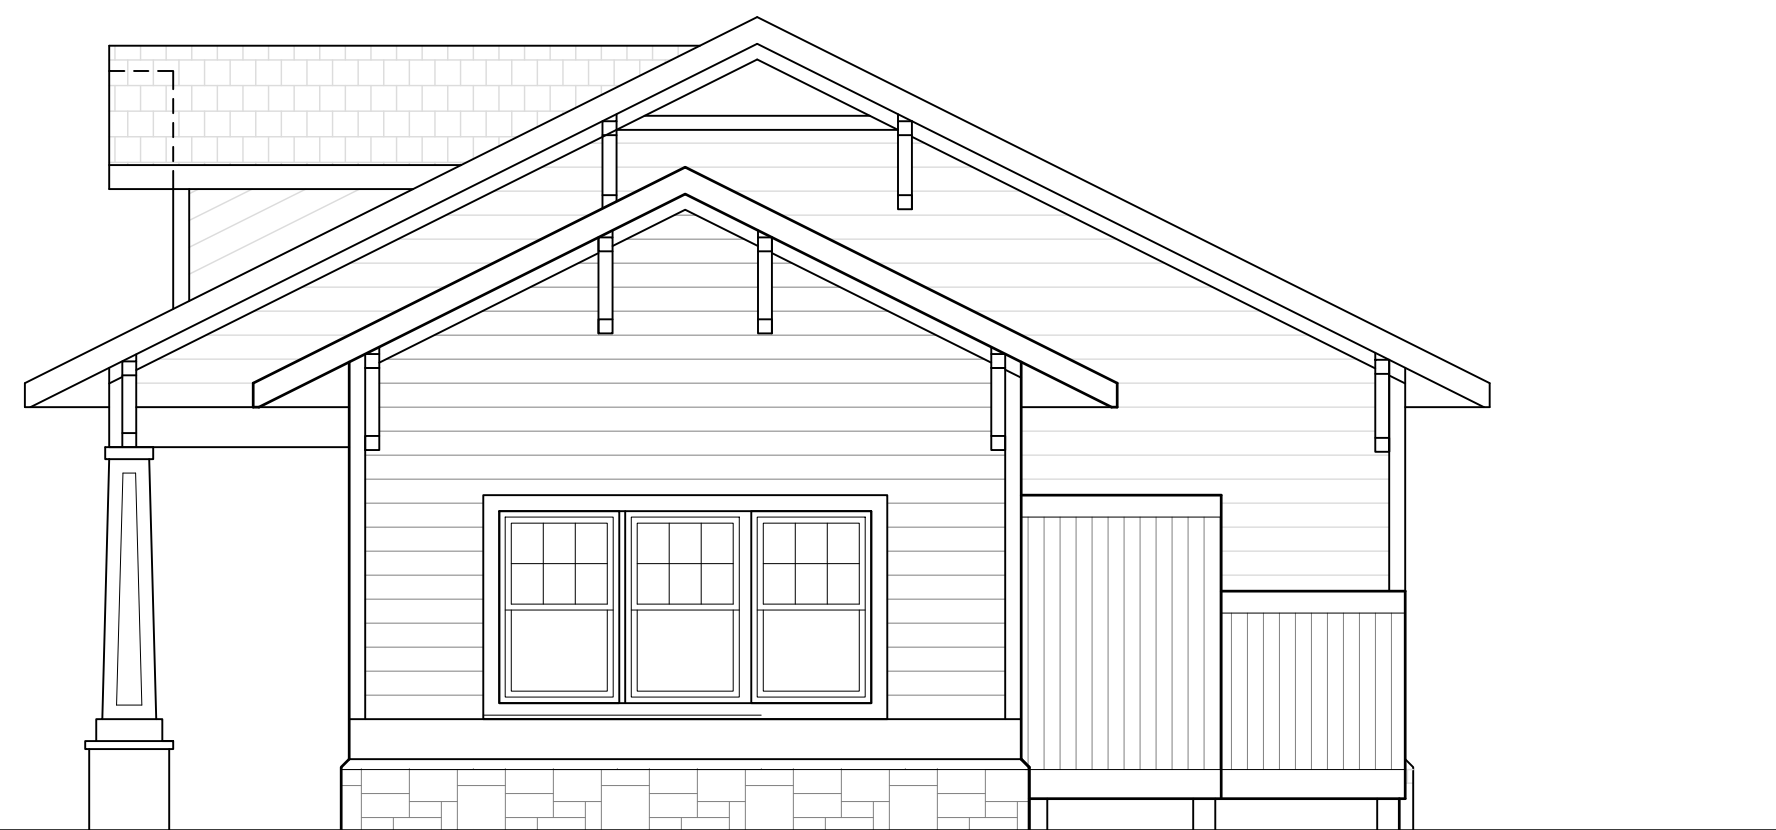


SIDE ELEVATION **C**
1/4" = 1'-0"



FRONT ELEVATION **A**
1/4" = 1'-0"

SMS
ARCHITECTS

804.212.9907
RICHMOND, VA

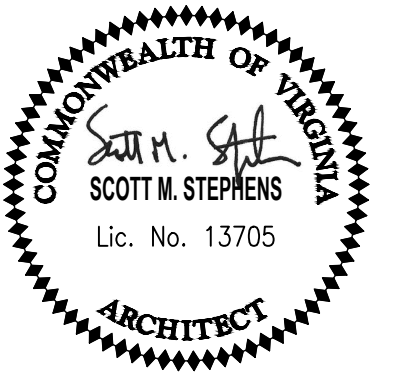

PROJECT TITLE

THE STETTINIUS RESIDENCE
STEAMBOAT ROAD
IRVINGTON, VIRGINIA 22480
LANCASTER COUNTY

CONSULTANTS

SCHEMATICS

REVISIONS

NO.	DATE	DESCRIPTION
△		
△		
△		
△		

DATE

AUGUST 29, 2024

PROJECT NO.

22.39


SHEET TITLE

POOL HOUSE
ELEVATIONS

SHEET NO.

A3.3


SCHMATIC DWG: NOT FOR CONSTRUCTION

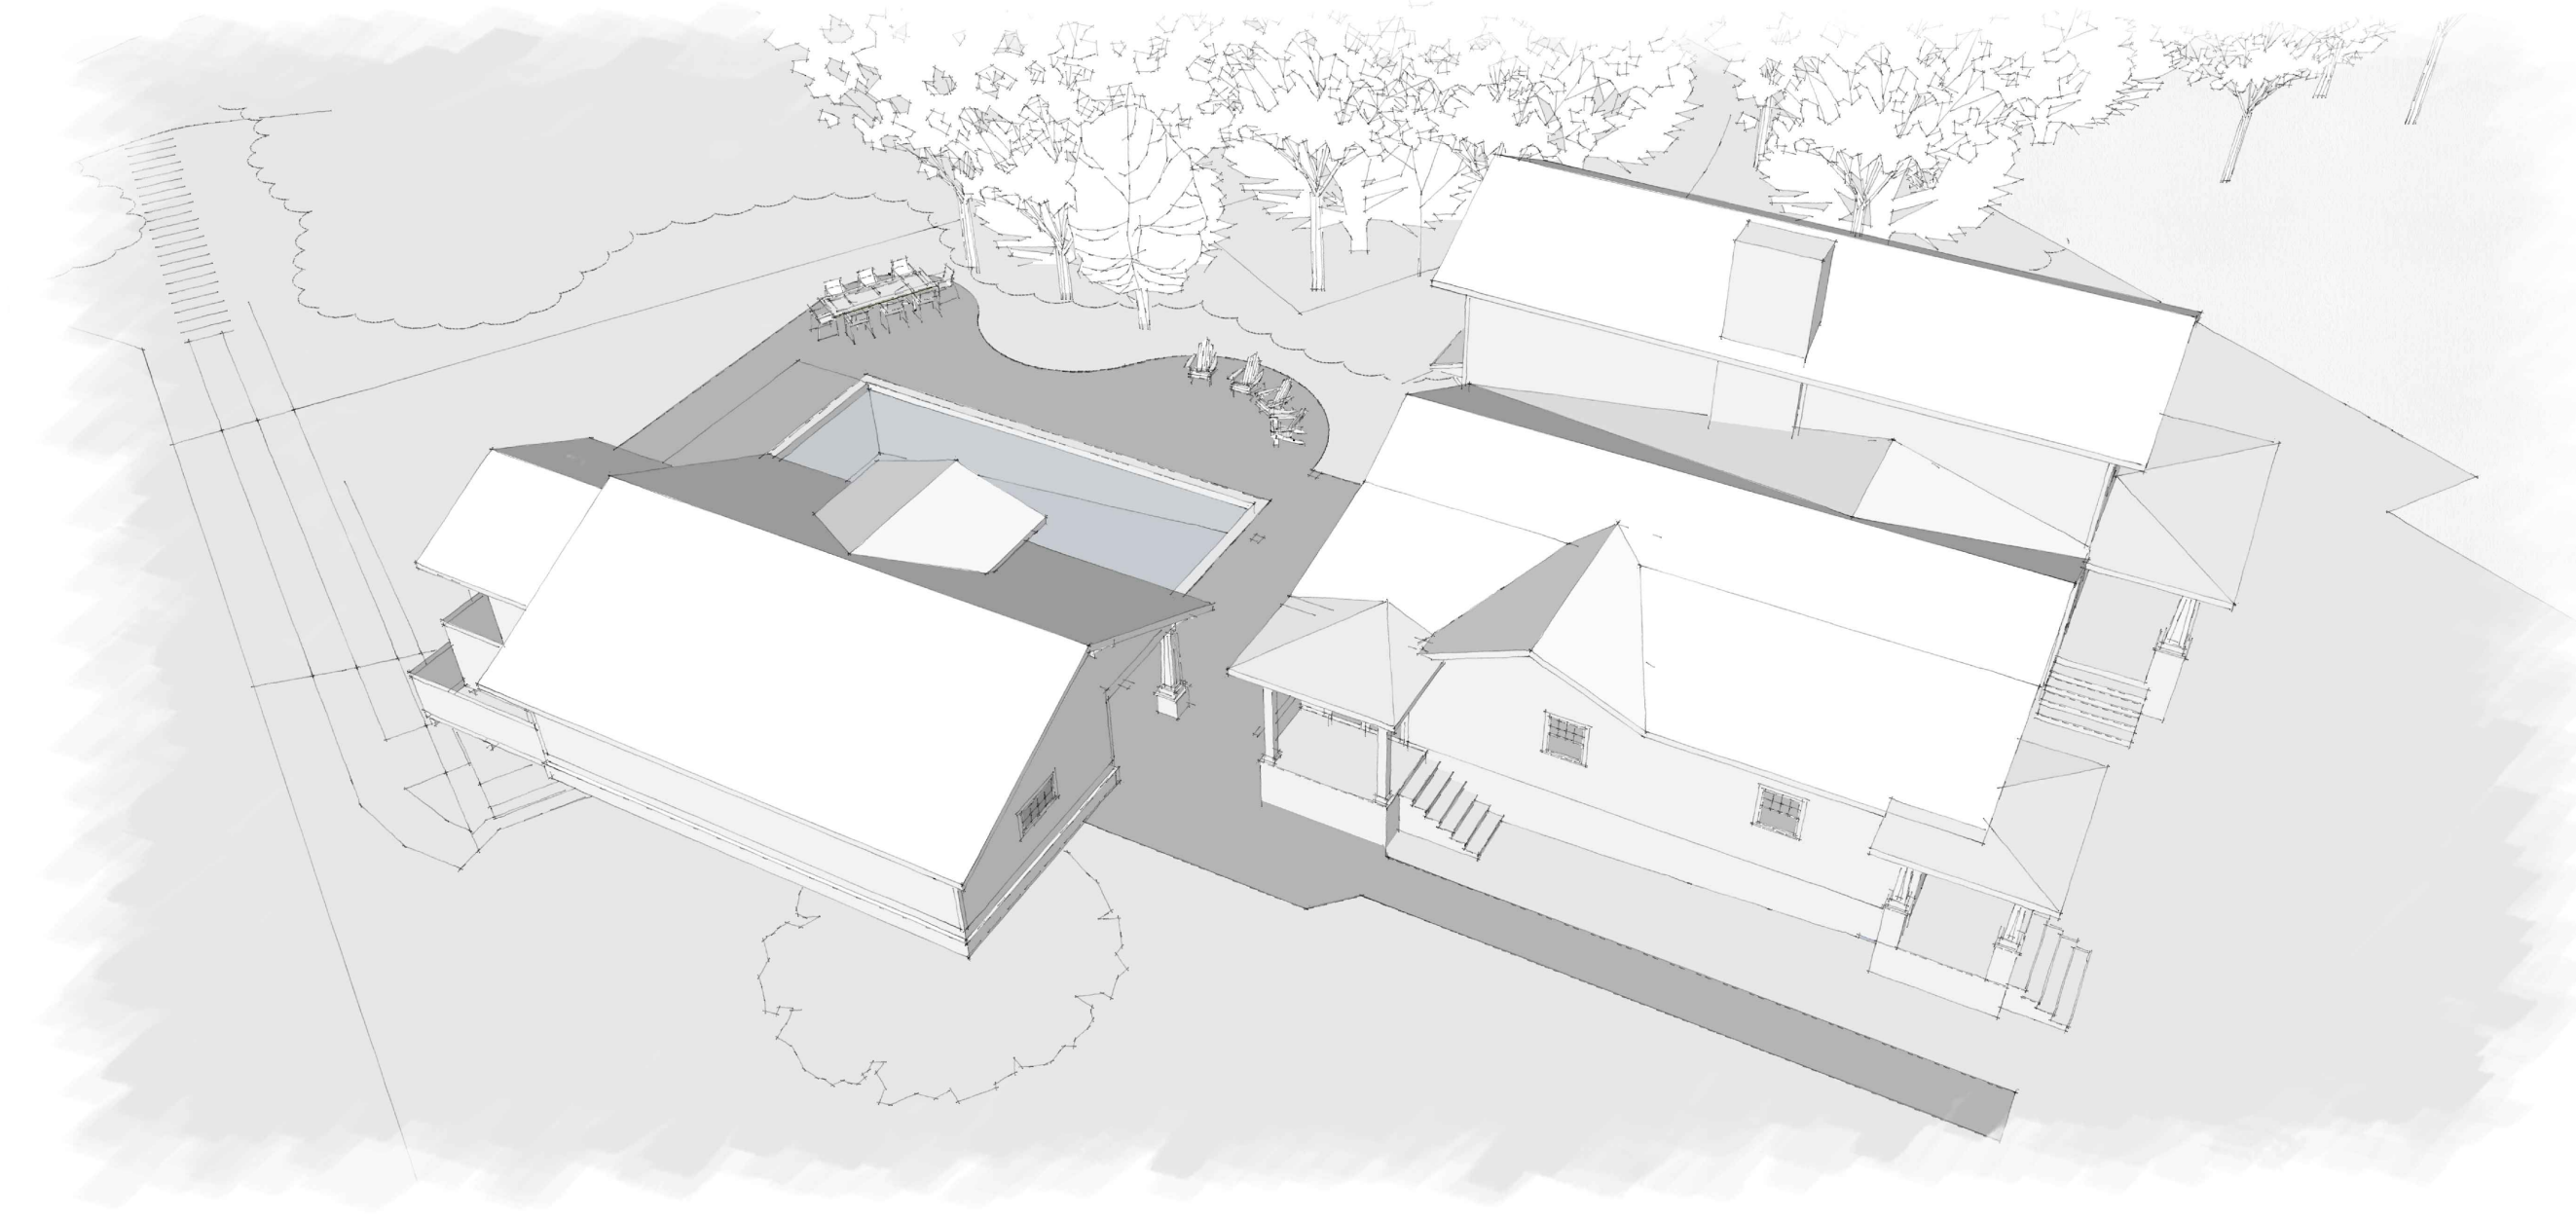

MODEL VIEWS

SMS
ARCHITECTS

804.212.9907
RICHMOND, VA

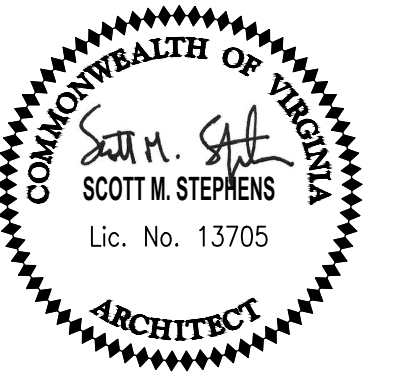

PROJECT TITLE

THE STETTINIUS RESIDENCE
STEAMBOAT ROAD
IRVINGTON, VIRGINIA 22480
LANCASTER COUNTY

CONSULTANTS

SCHEMATICS

NO.	DATE	DESCRIPTION
△		
△		
△		
△		

DATE
AUGUST 29, 2024

PROJECT NO.
22.39

SHEET TITLE
MODEL VIEWS

SHEET NO.

A5.0